



別紙2-3
敷地配置計画平面図 1/3 (左)

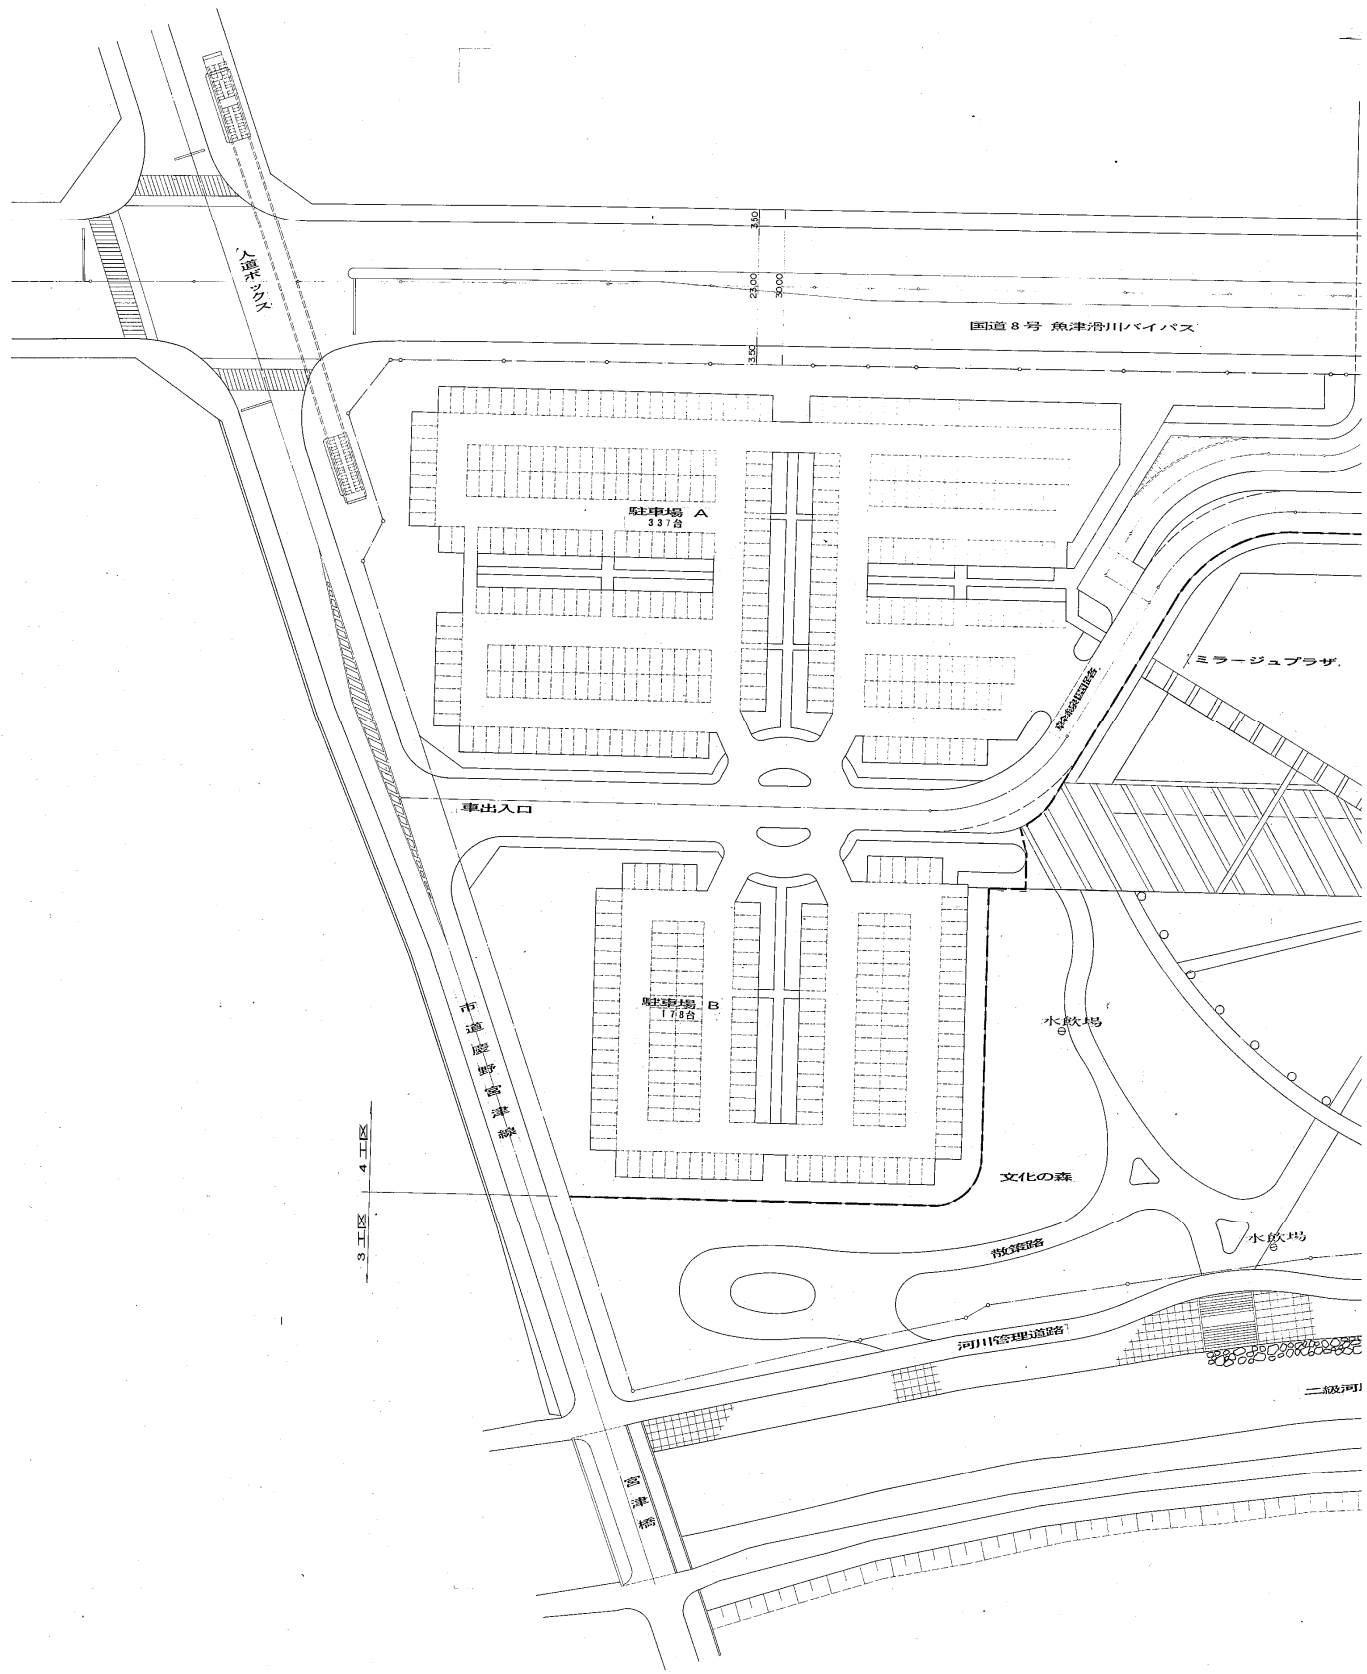

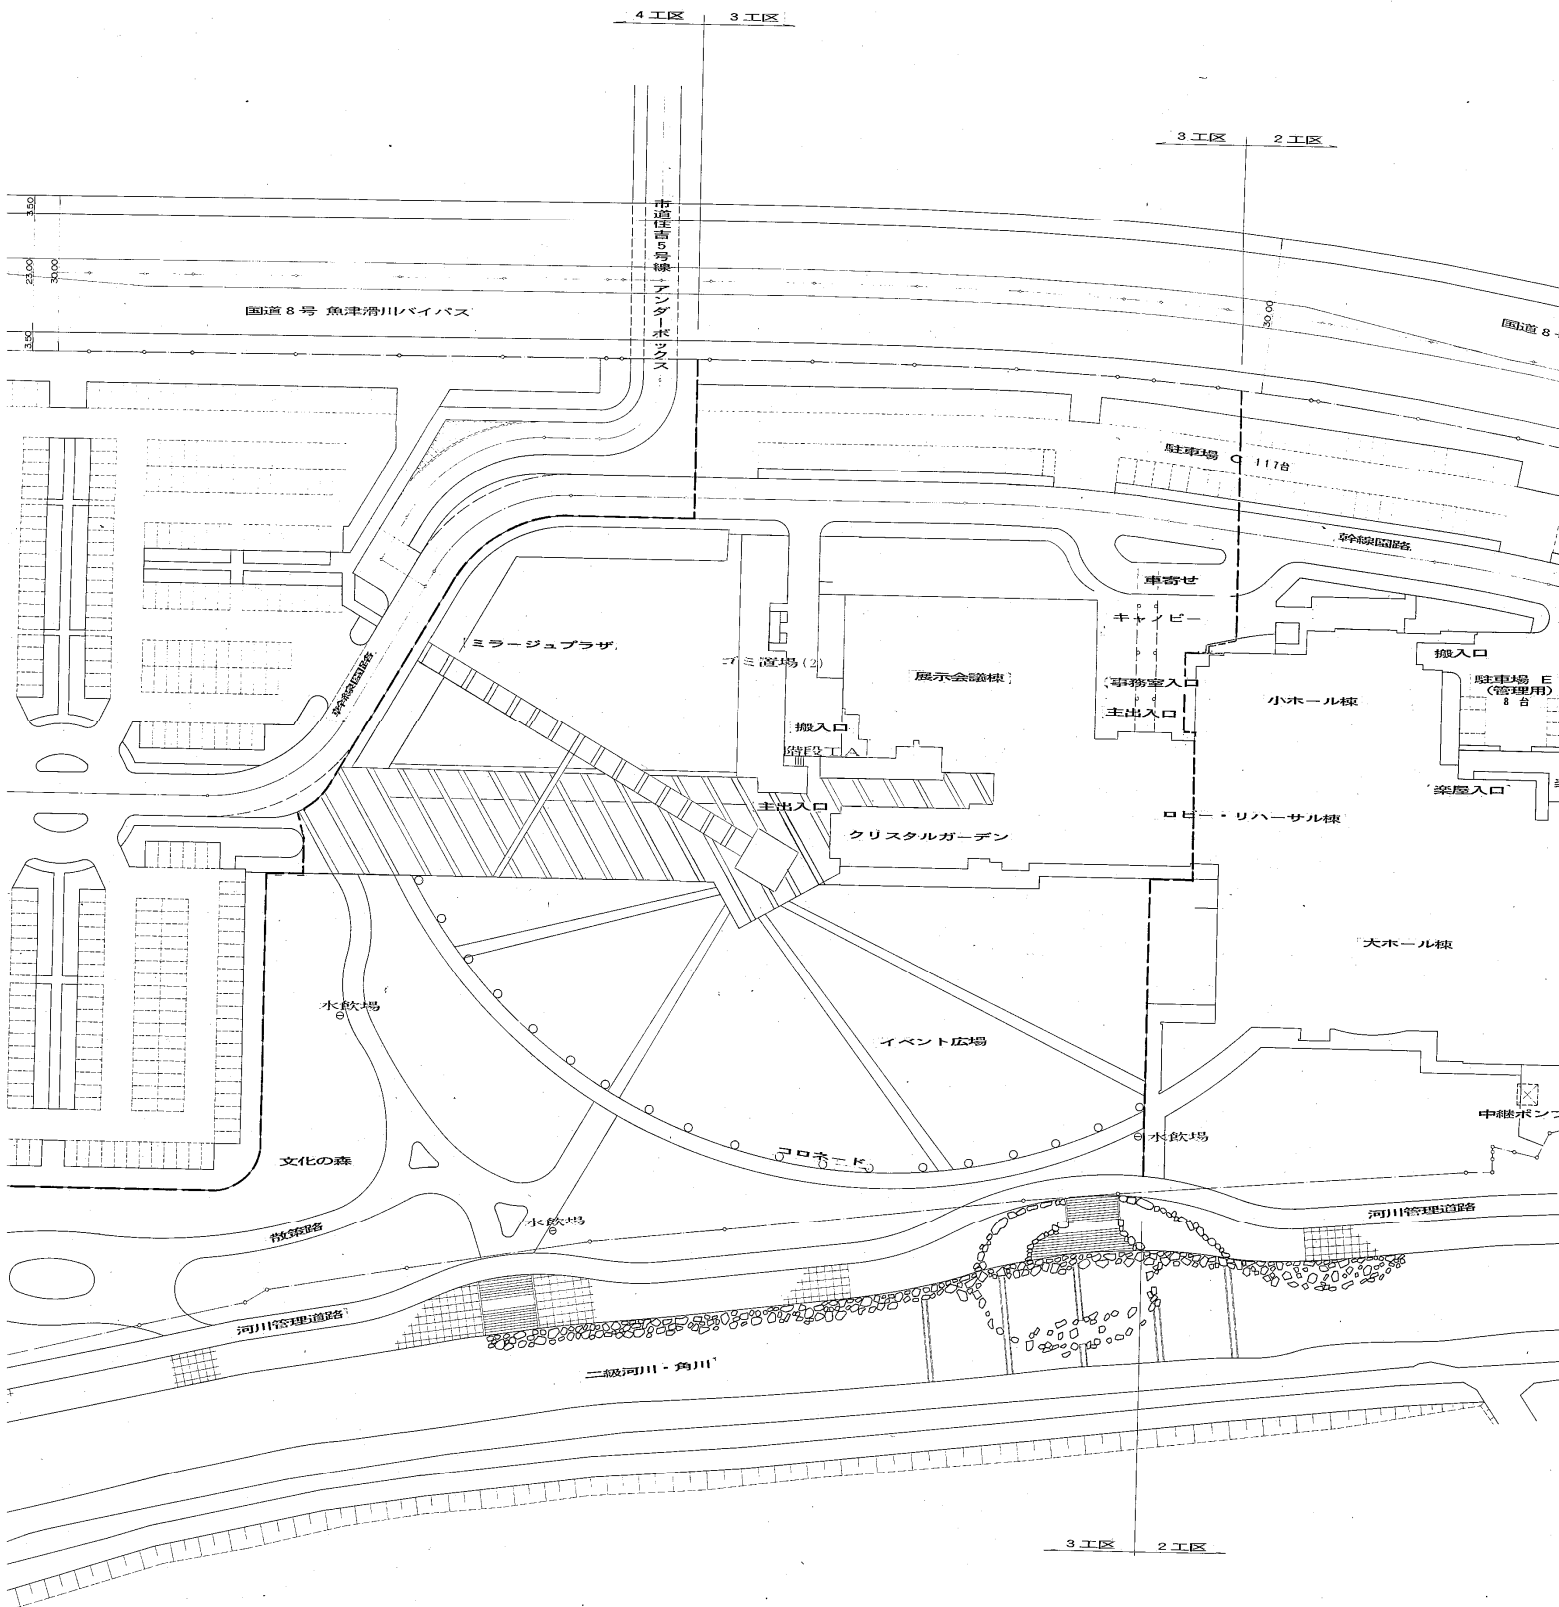

補記

別紙2-3
敷地配置計画平面図 3/3 (右)

